

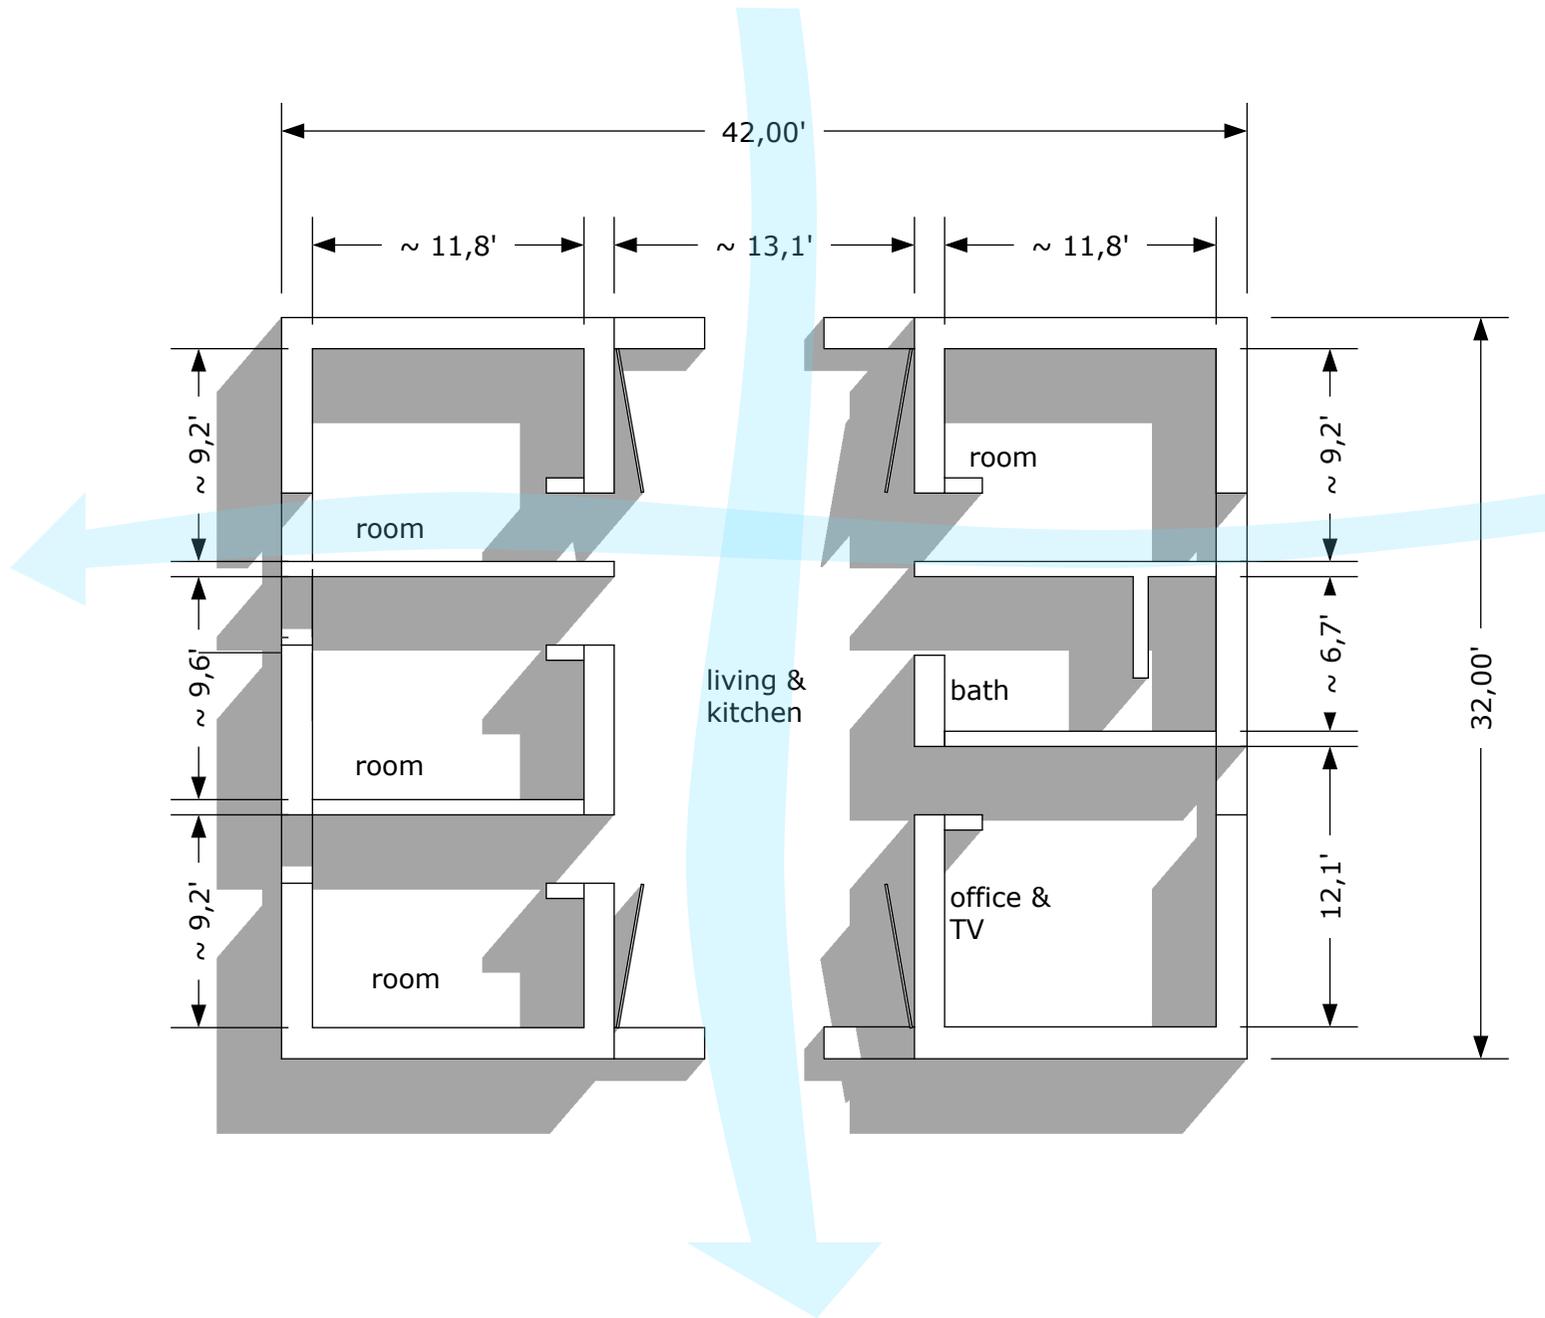



Abetenim Arts Village
Dwelling Unit, poured earth
for NKA Projects Ghana

Entrance

Do You Space Architecture
Tai SCHOMAKER

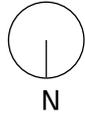

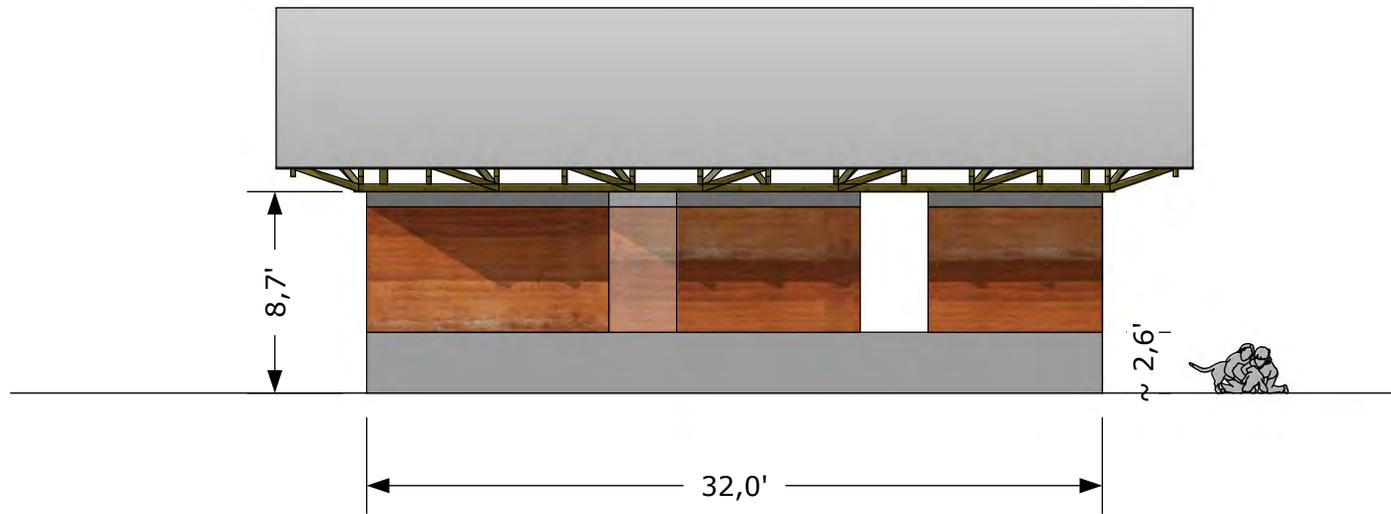


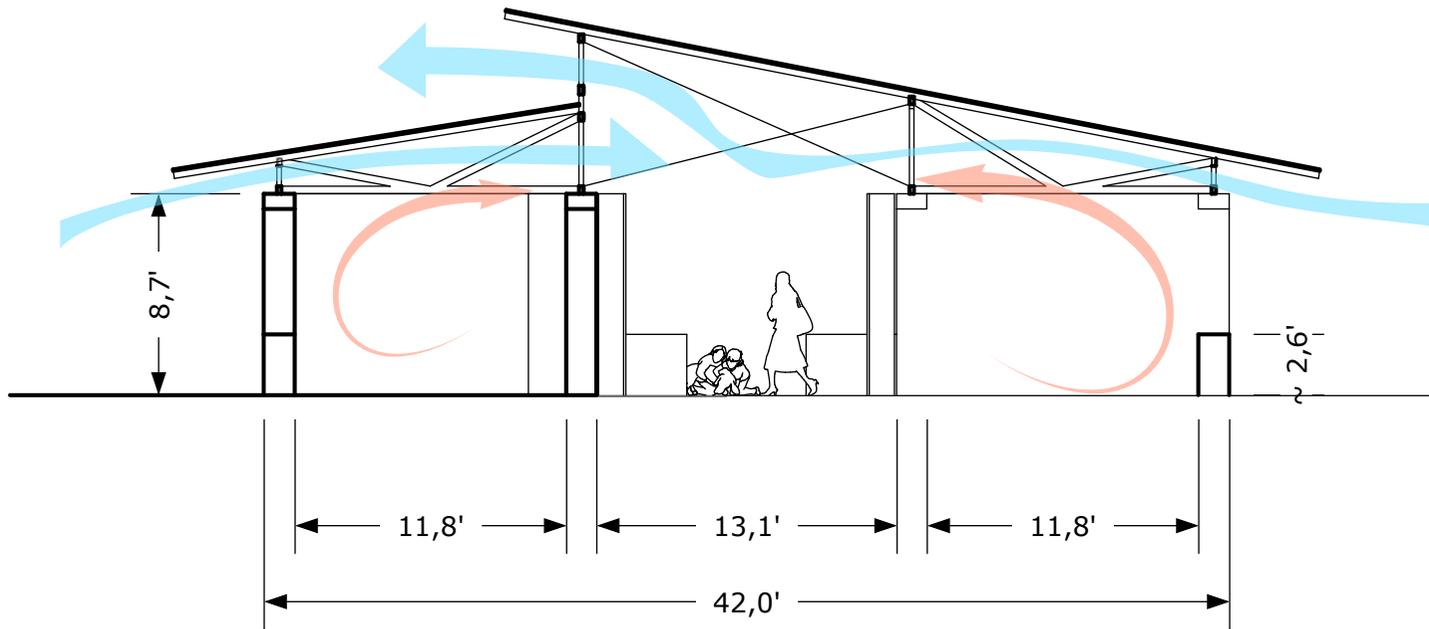

Abetenim Arts Village
Dwelling Unit, poured earth
for NKA Projects Ghana

long section
1:100


Do You Space Architecture
Tai SCHOMAKER

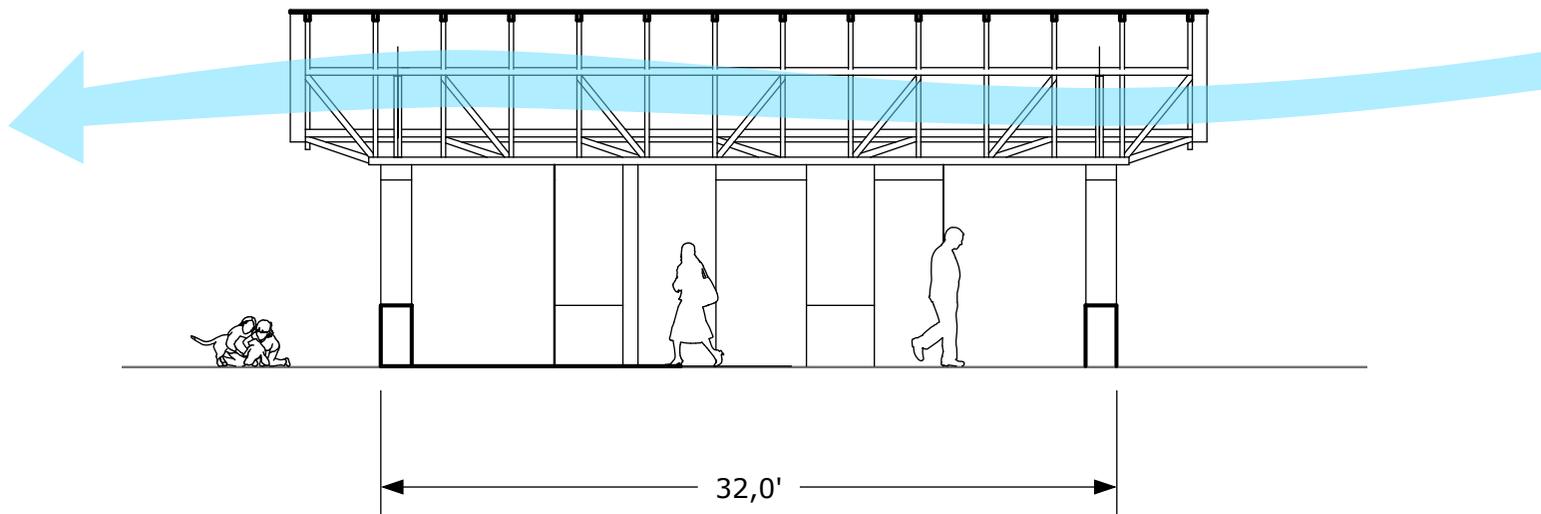

Abetenim Arts Village
Dwelling Unit, poured earth
for NKA Projects Ghana

cross section
1:100


Do You Space Architecture
Tai SCHOMAKER

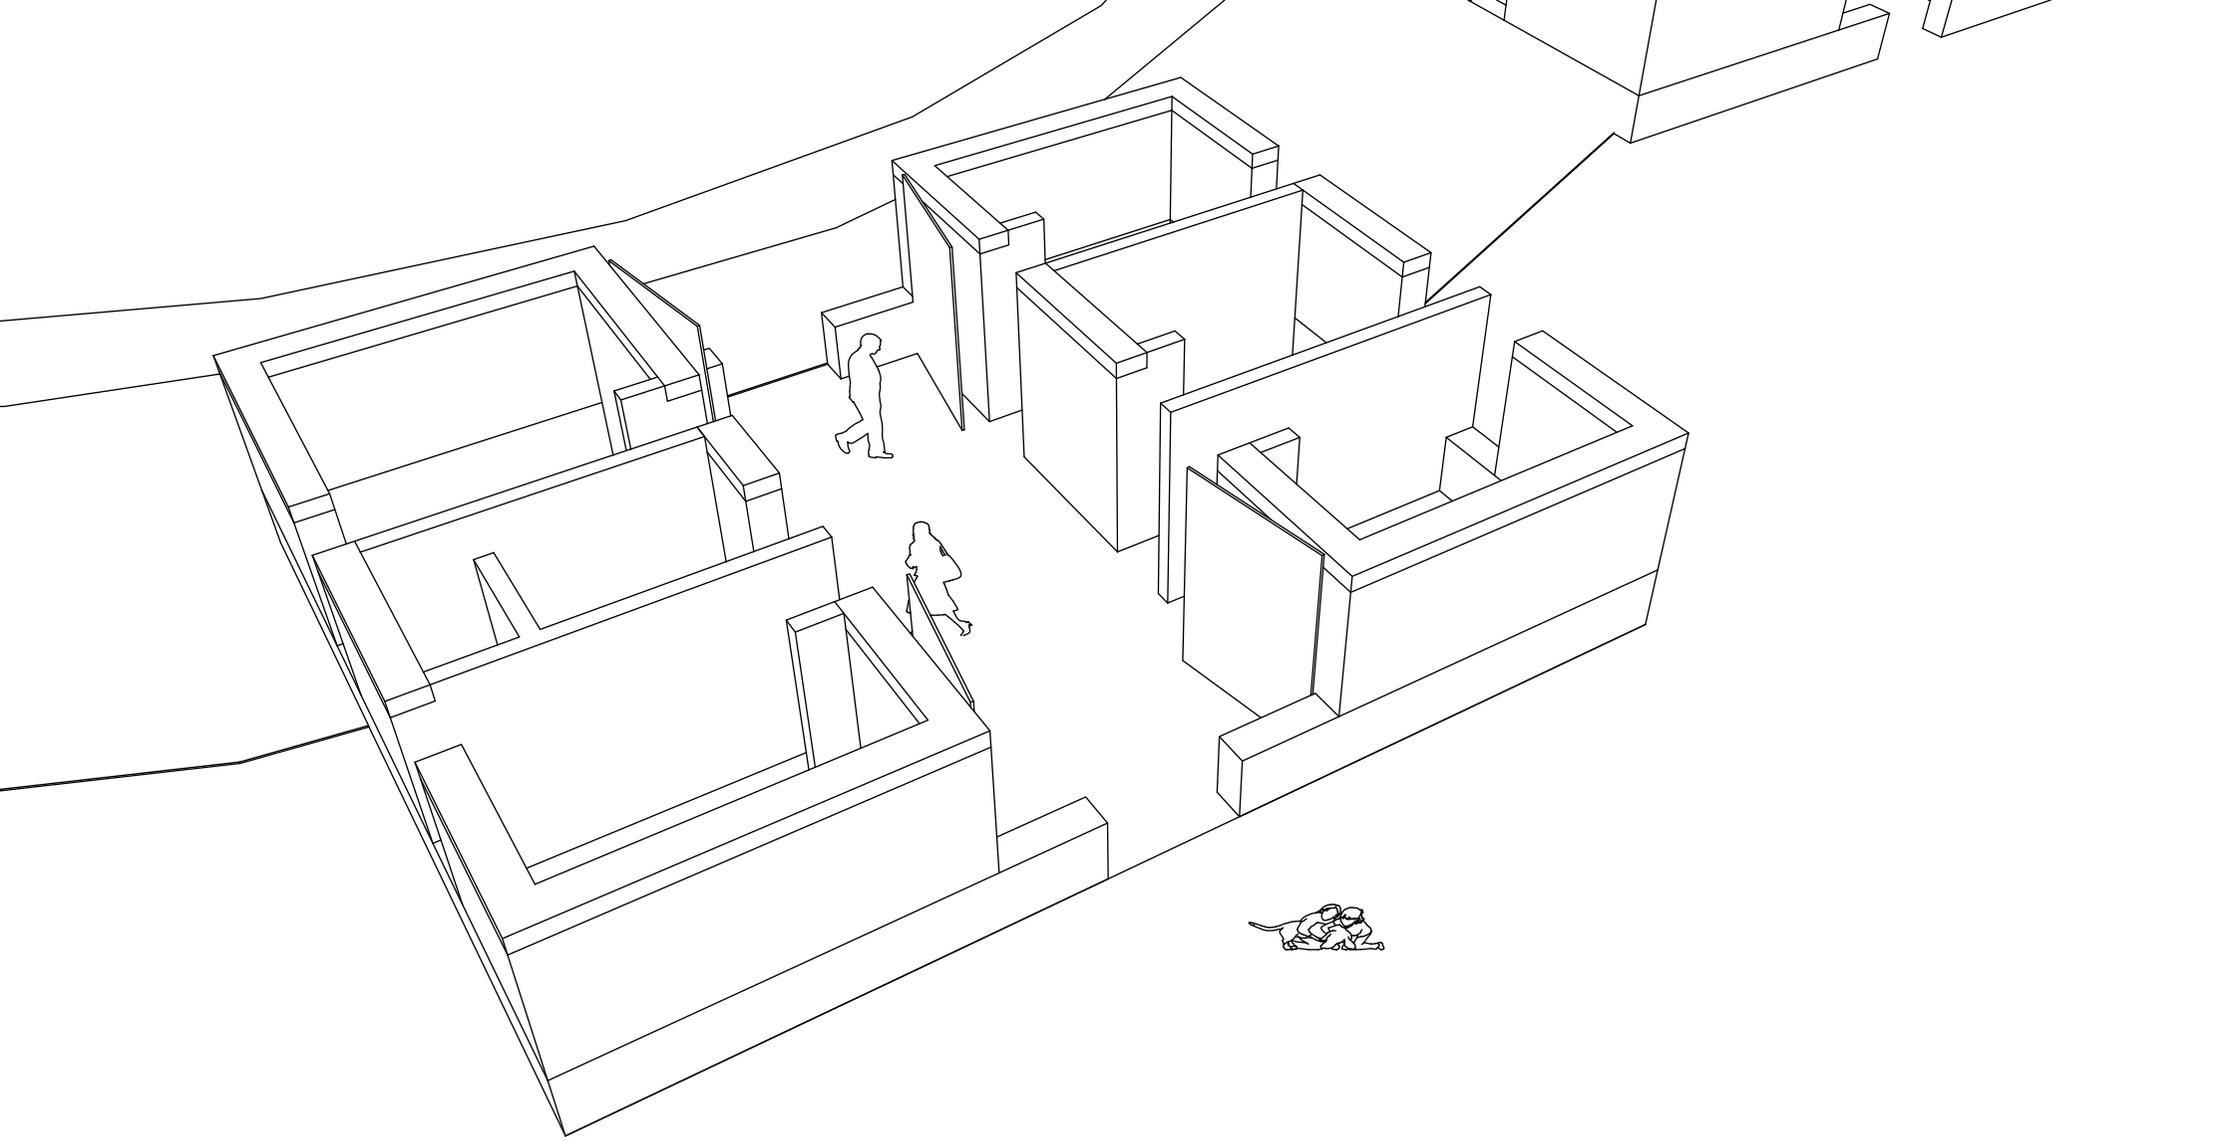

Abetenim Arts Village
Dwelling Unit, poured earth
for NKA Projects Ghana

wall construction

Do You Space Architecture
Tai SCHOMAKER

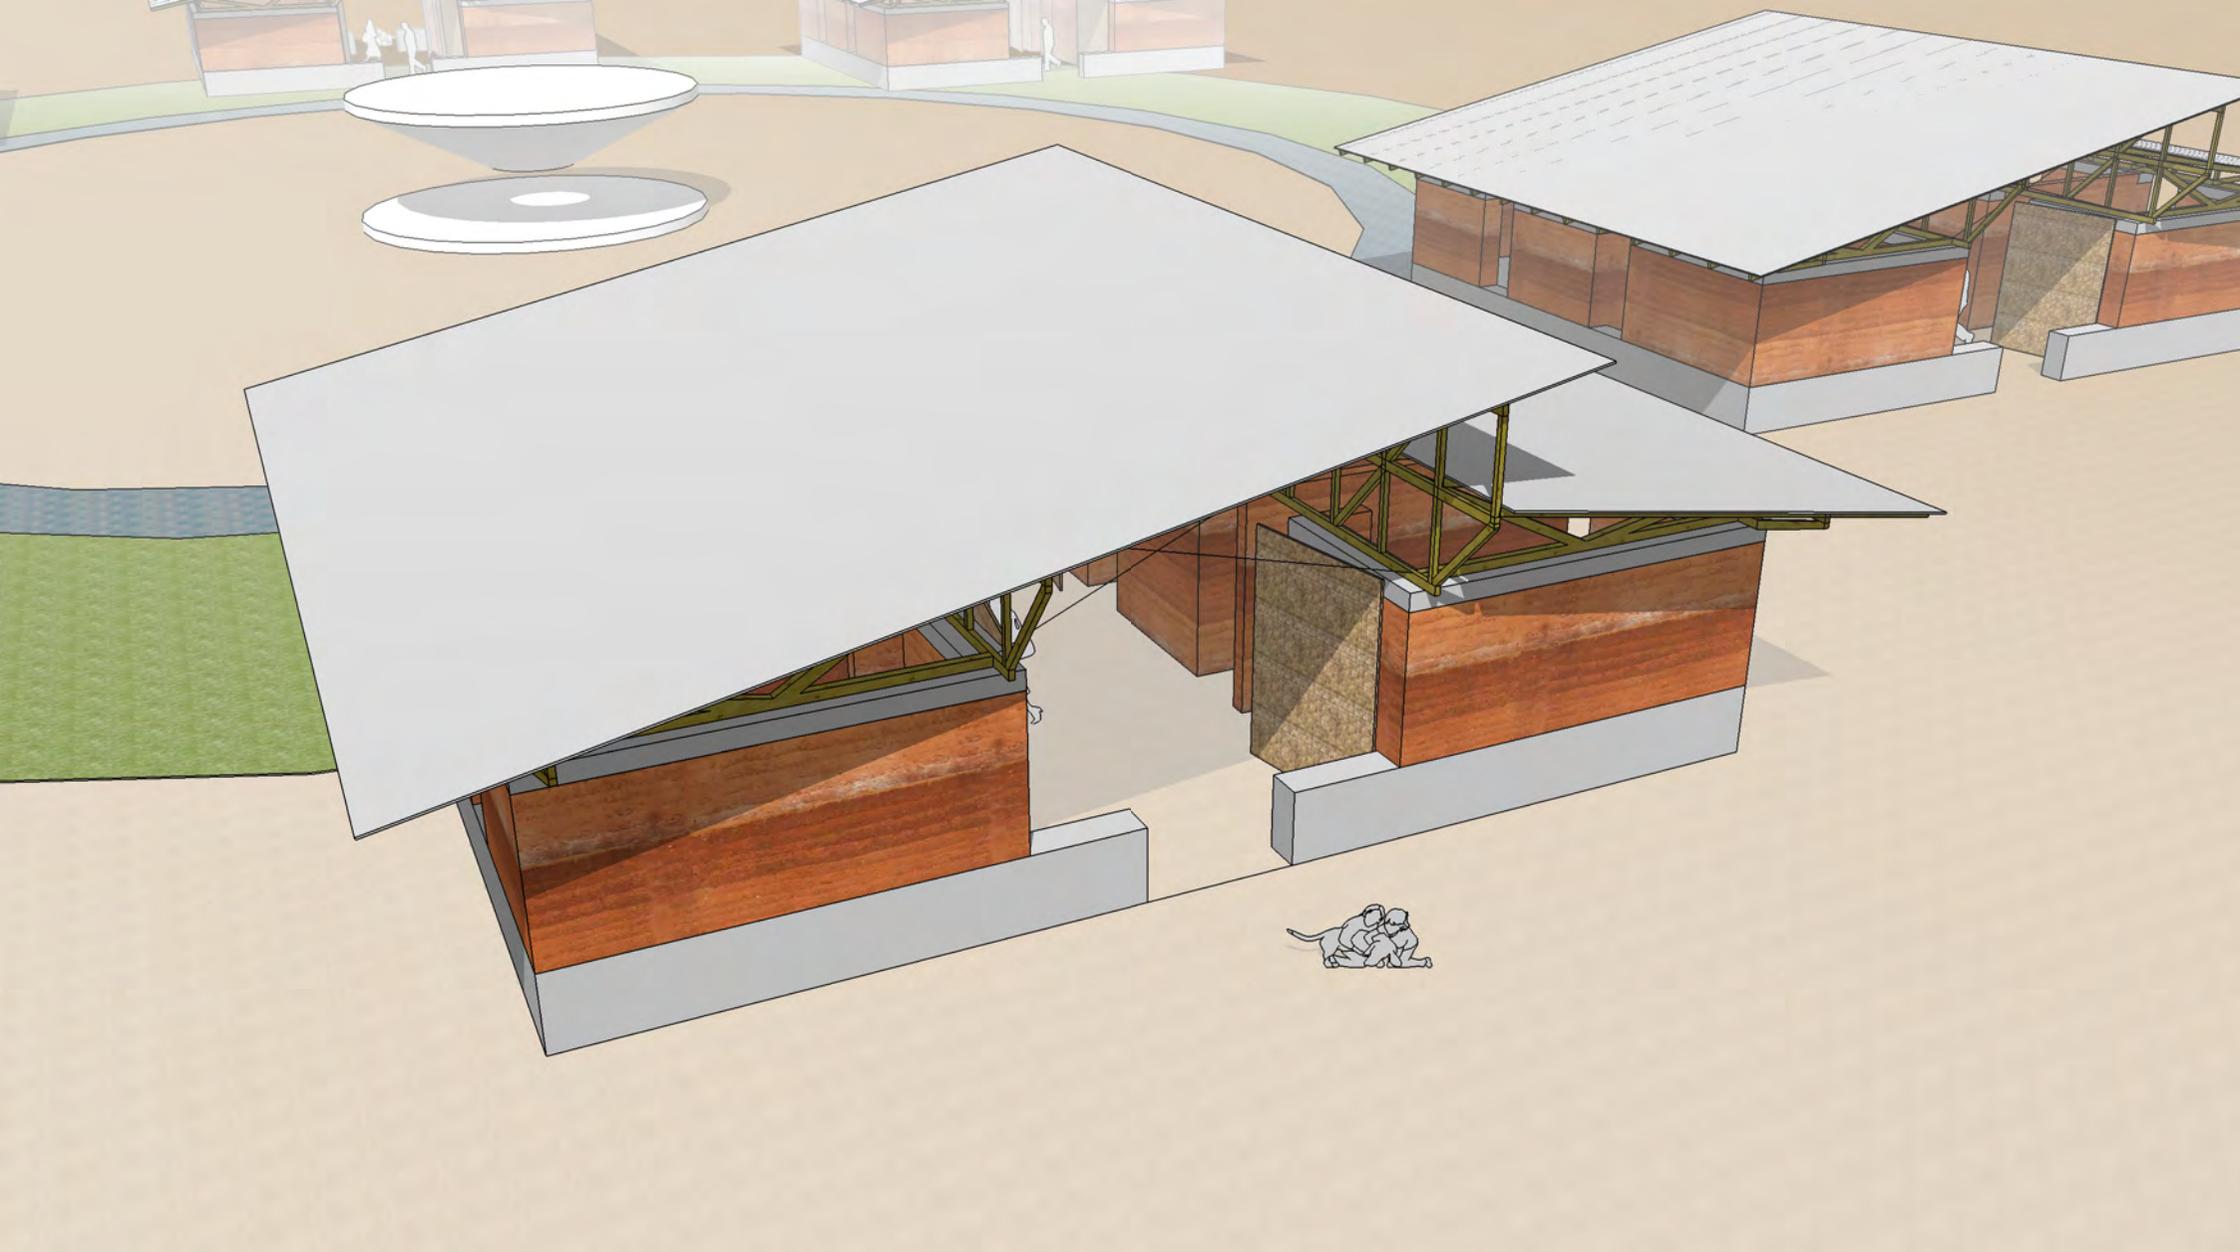

Abetenim Arts Village
Dwelling Unit, poured earth
for NKA Projects Ghana

roof scheme


Do You Space Architecture
Tai SCHOMAKER



Abetenim Arts Village
Dwelling Unit, poured earth
for NKA Projects Ghana

inside space

Do You Space Architecture
Tai SCHOMAKER

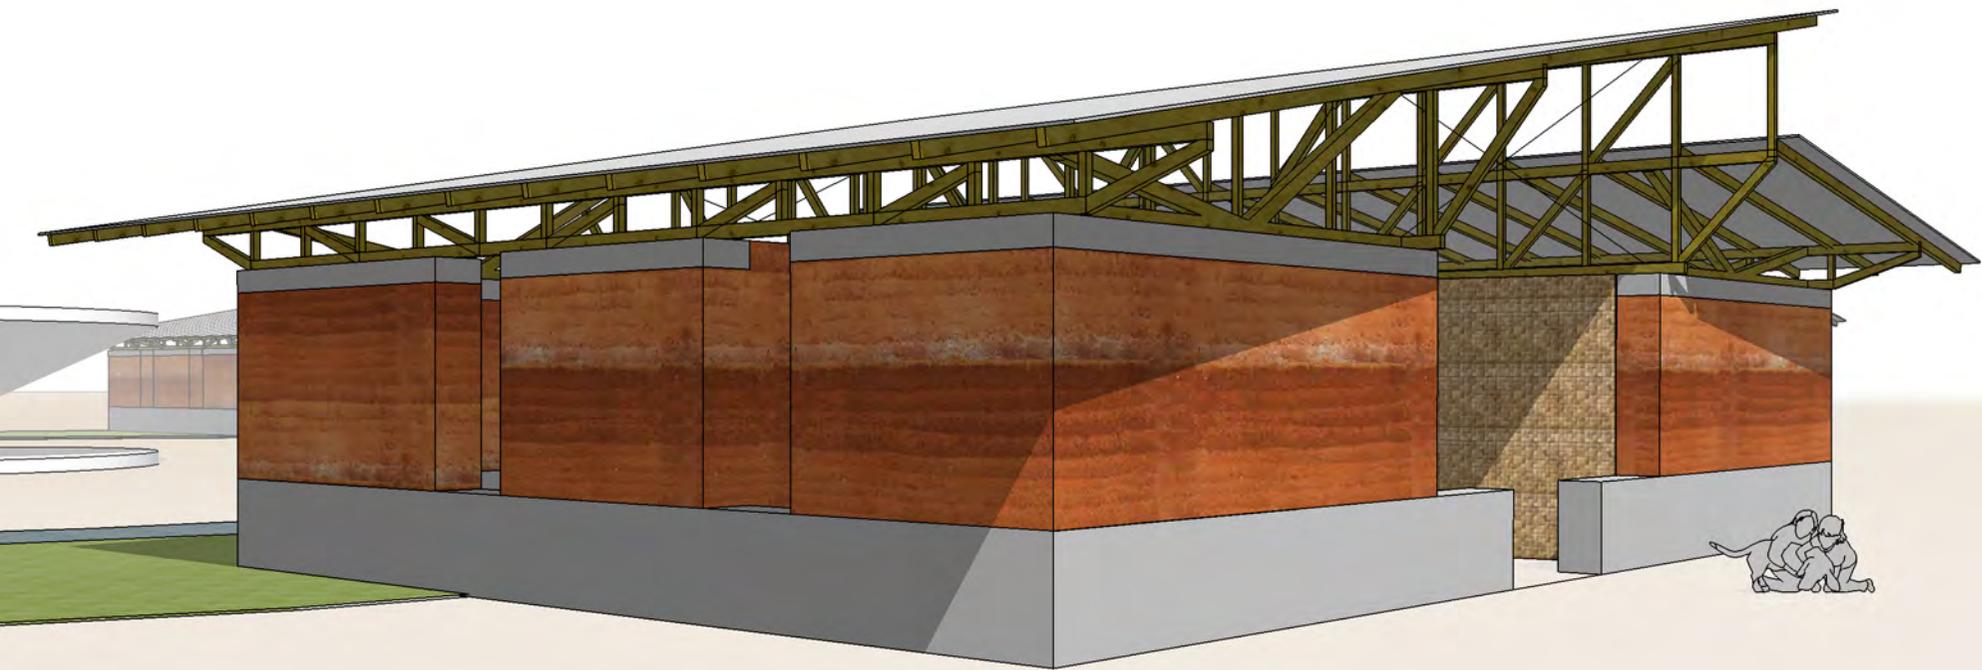

Abetenim Arts Village
Dwelling Unit, poured earth
for NKA Projects Ghana

Do You Space Architecture
Tai SCHOMAKER